


COMPOSITE BALUSTRADE SYSTEM
- Elevation


HANDRAIL FIXING OPTIONS:

Opt 1: Hidden Bracket

Opt 2: Standard Angle Bracket

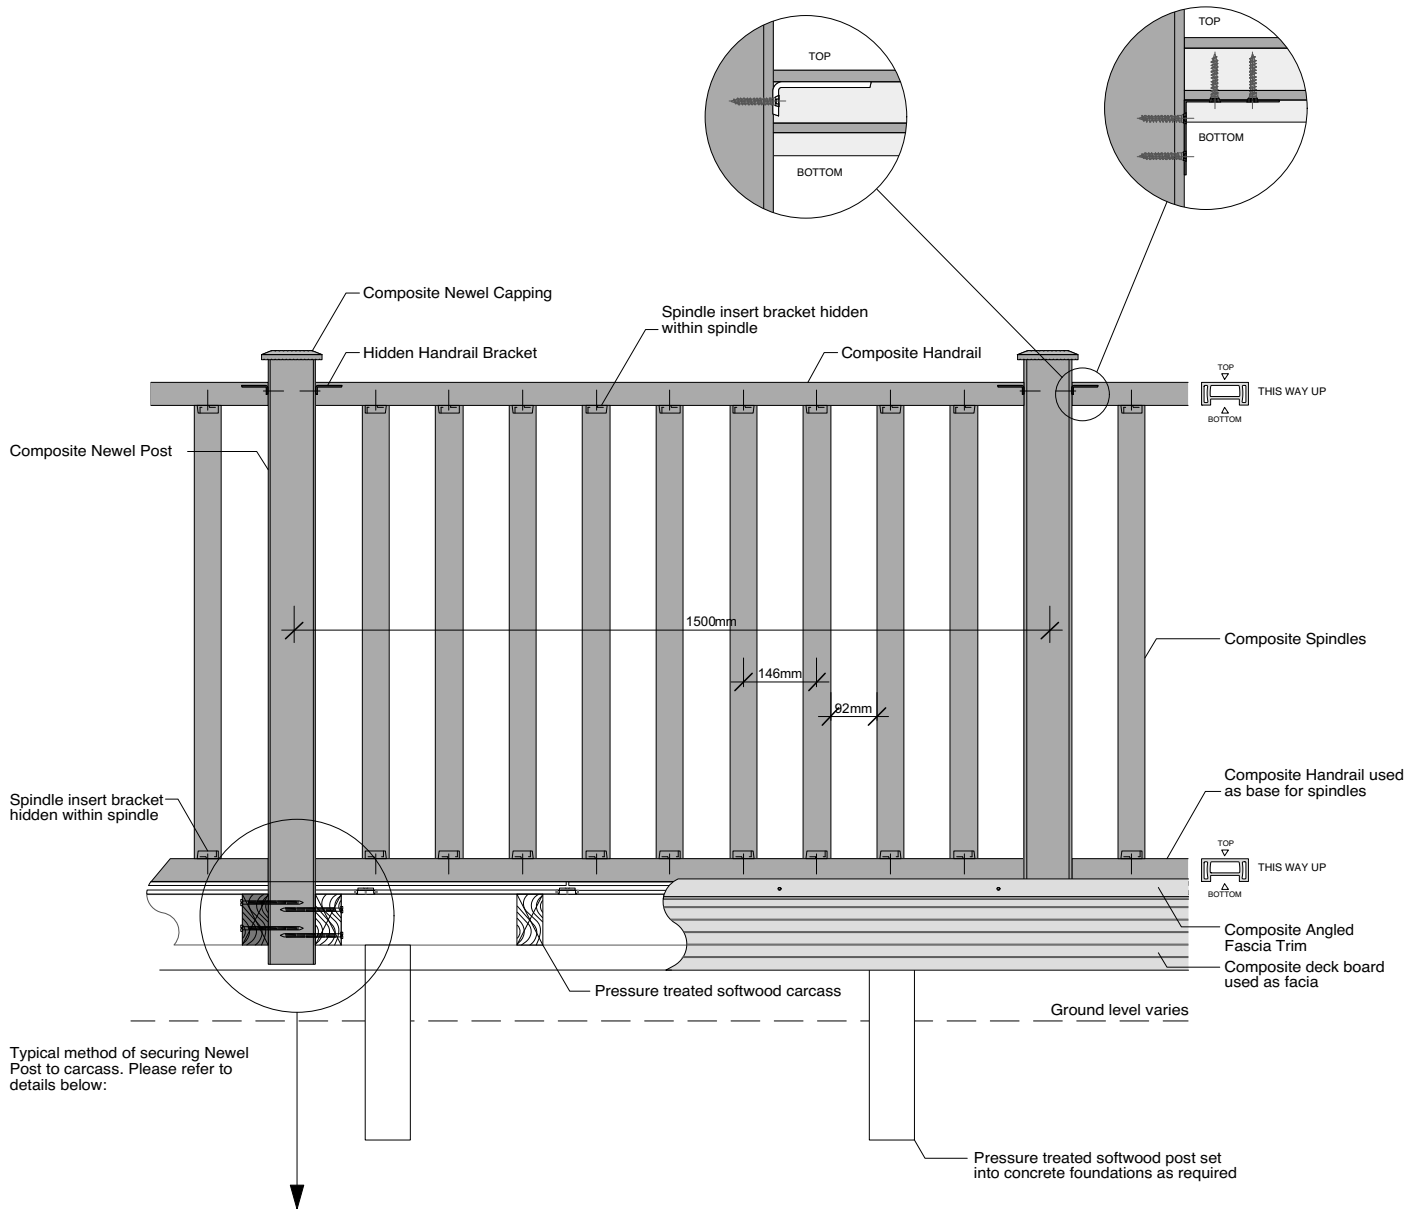

NEWEL POST FIXING - Typical Installation Detail

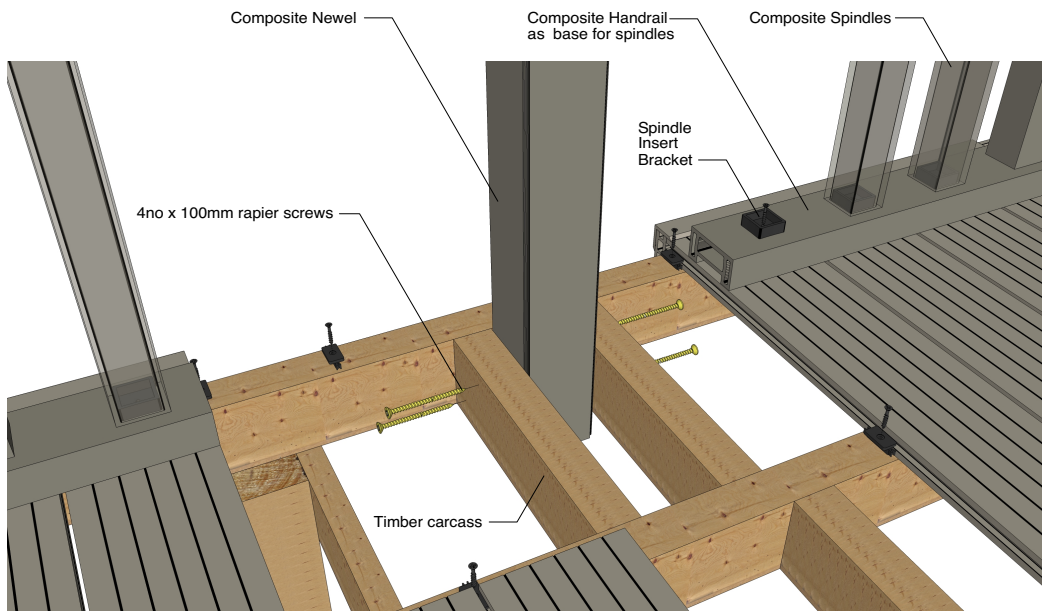

Further Information:

1. Details shown are indicative only and for information purposes only. Always ensure design and layout of balustrade system is appropriate for use and site specific conditions.
2. Please consult with Ecoscape UK Ltd at the earliest opportunity to assist with the design & specification.
3. nbs+ product specification, dwg & SketchUp files available upon request.

	
Title: Composite Balustrade System	
Origin: Ecoscape UK Ltd Composite Outdoor Materials Unit 1 Higher Broadfield Farm Off Pillsworth Road Heywood Greater Manchester OL10 2TA	
Scale: 1:15	Size: A4
Drawing No.: Details.06	